



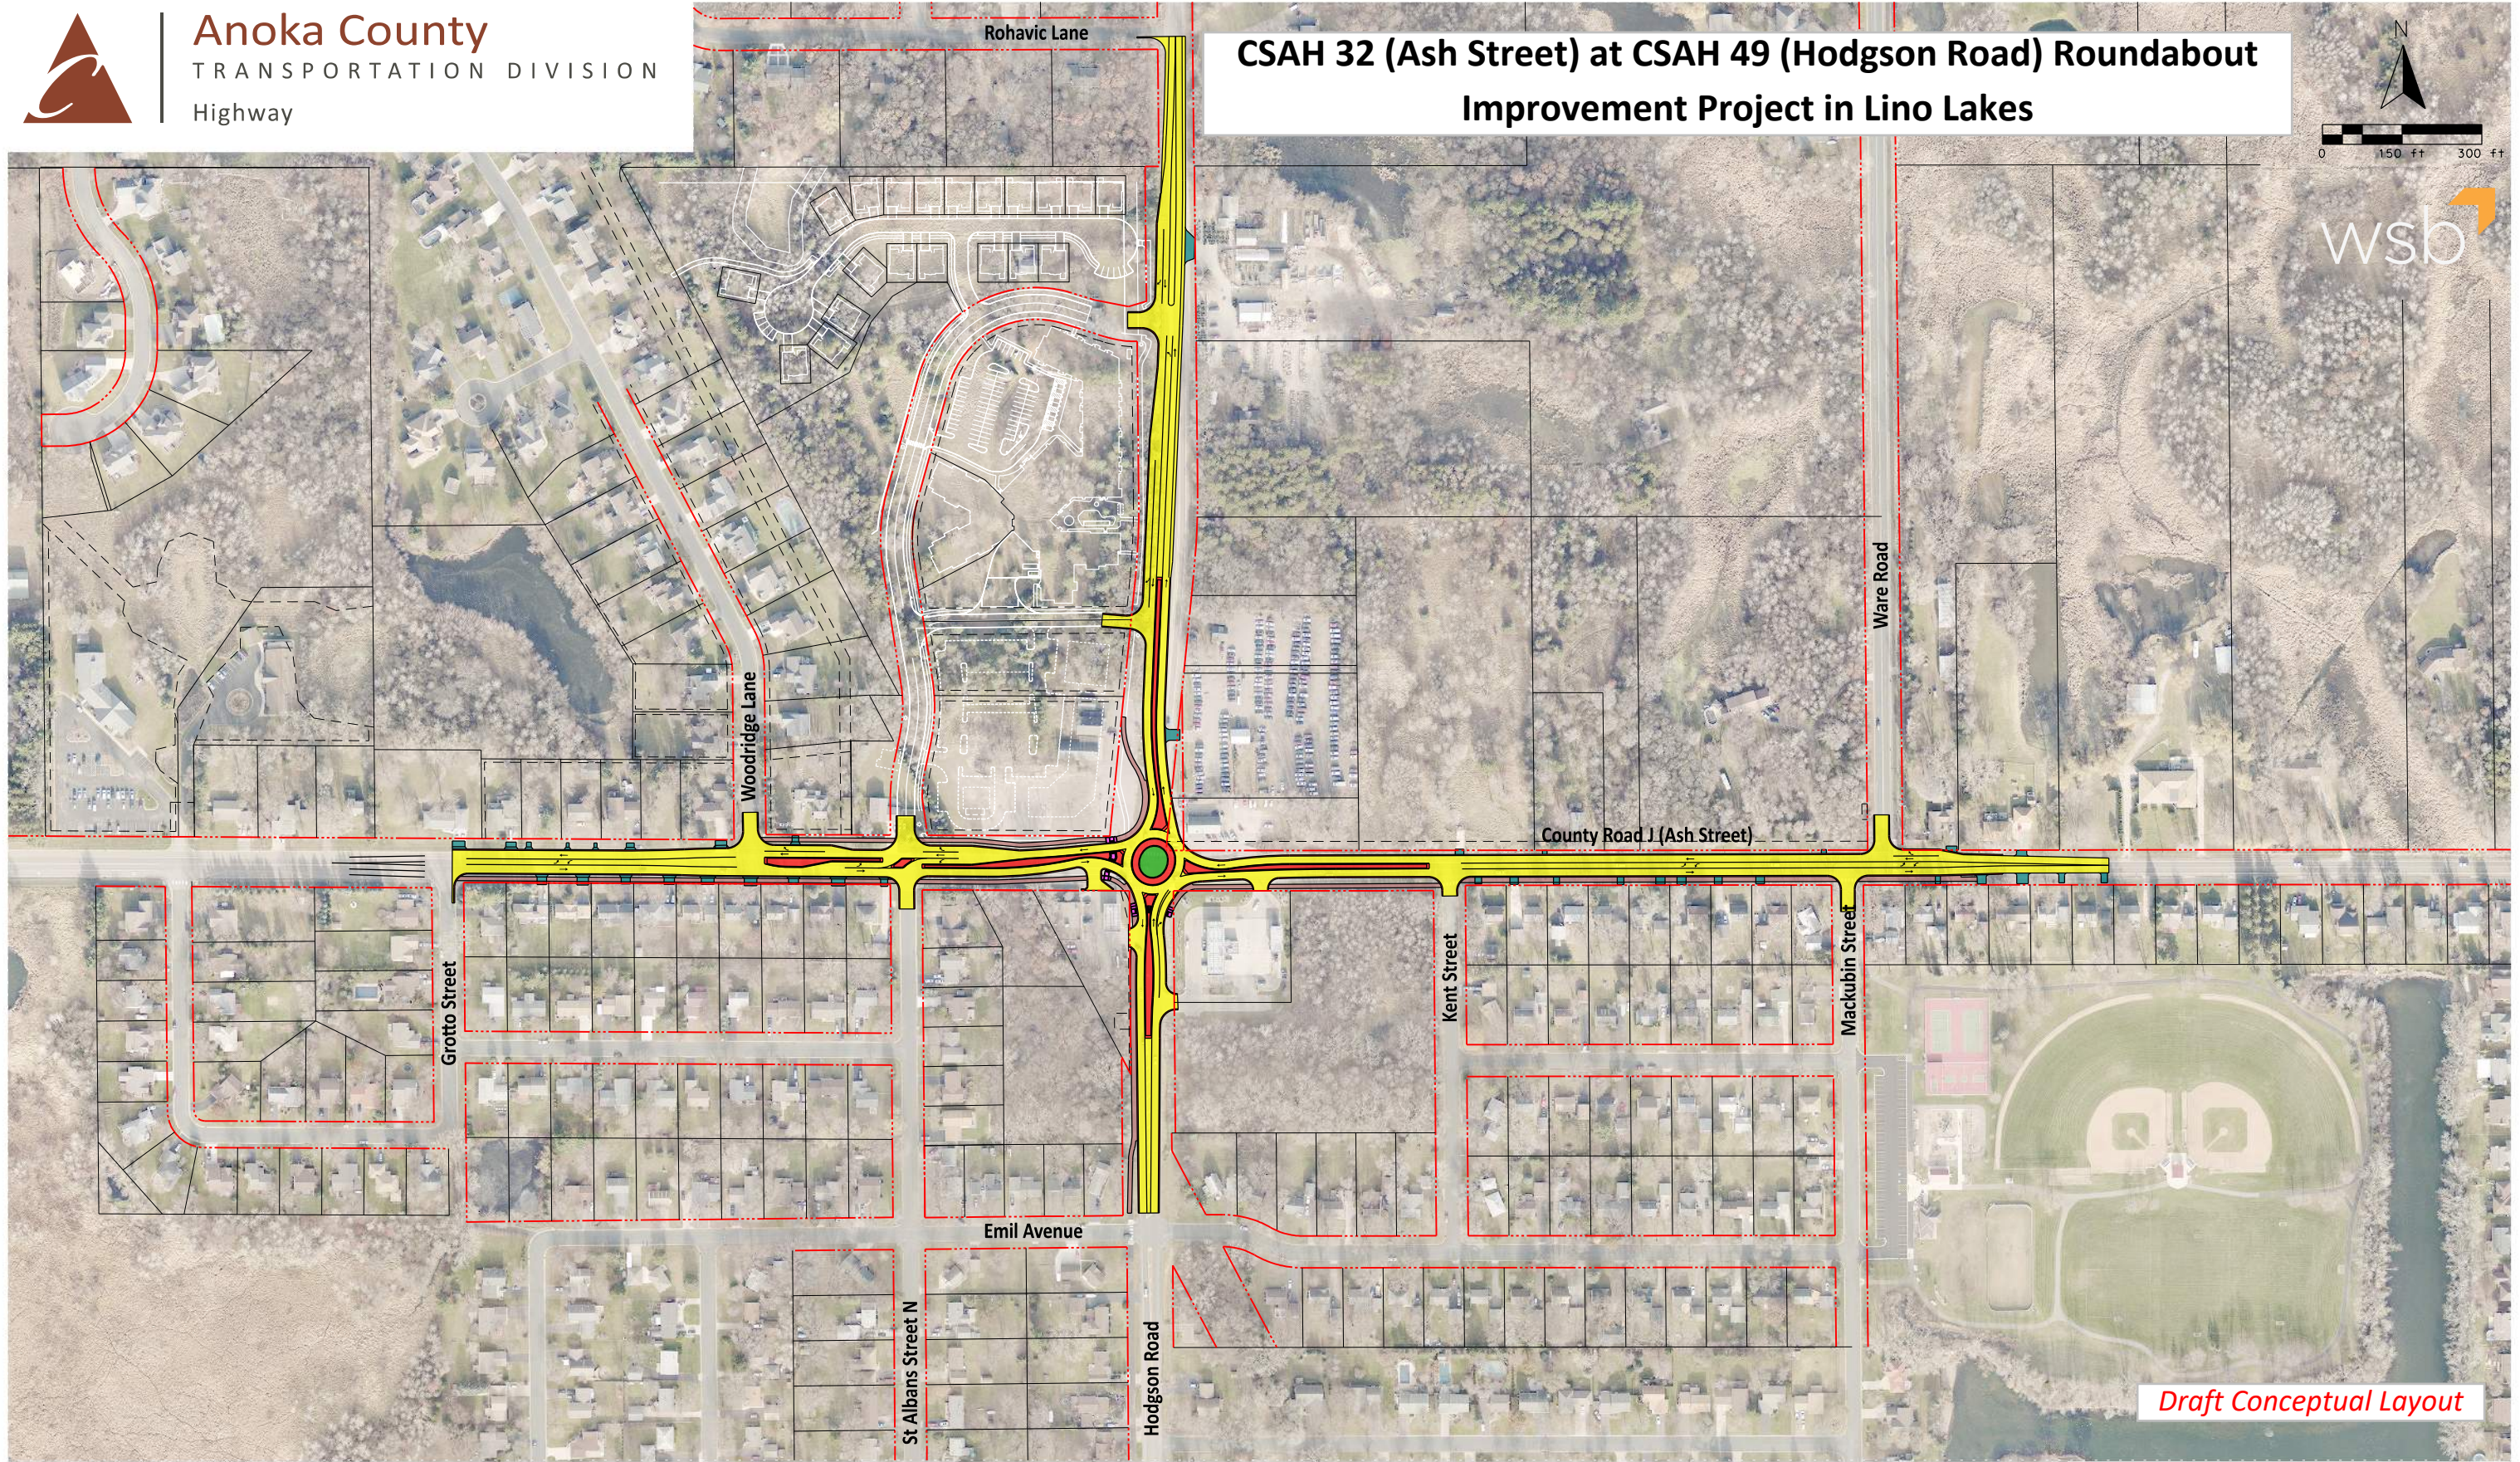

**CSAH 32 (Ash Street) at CSAH 49 (Hodgson Road) Roundabout
Improvement Project in Lino Lakes**

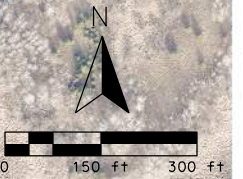

Draft Conceptual Layout